



First Floor Plan 1:50

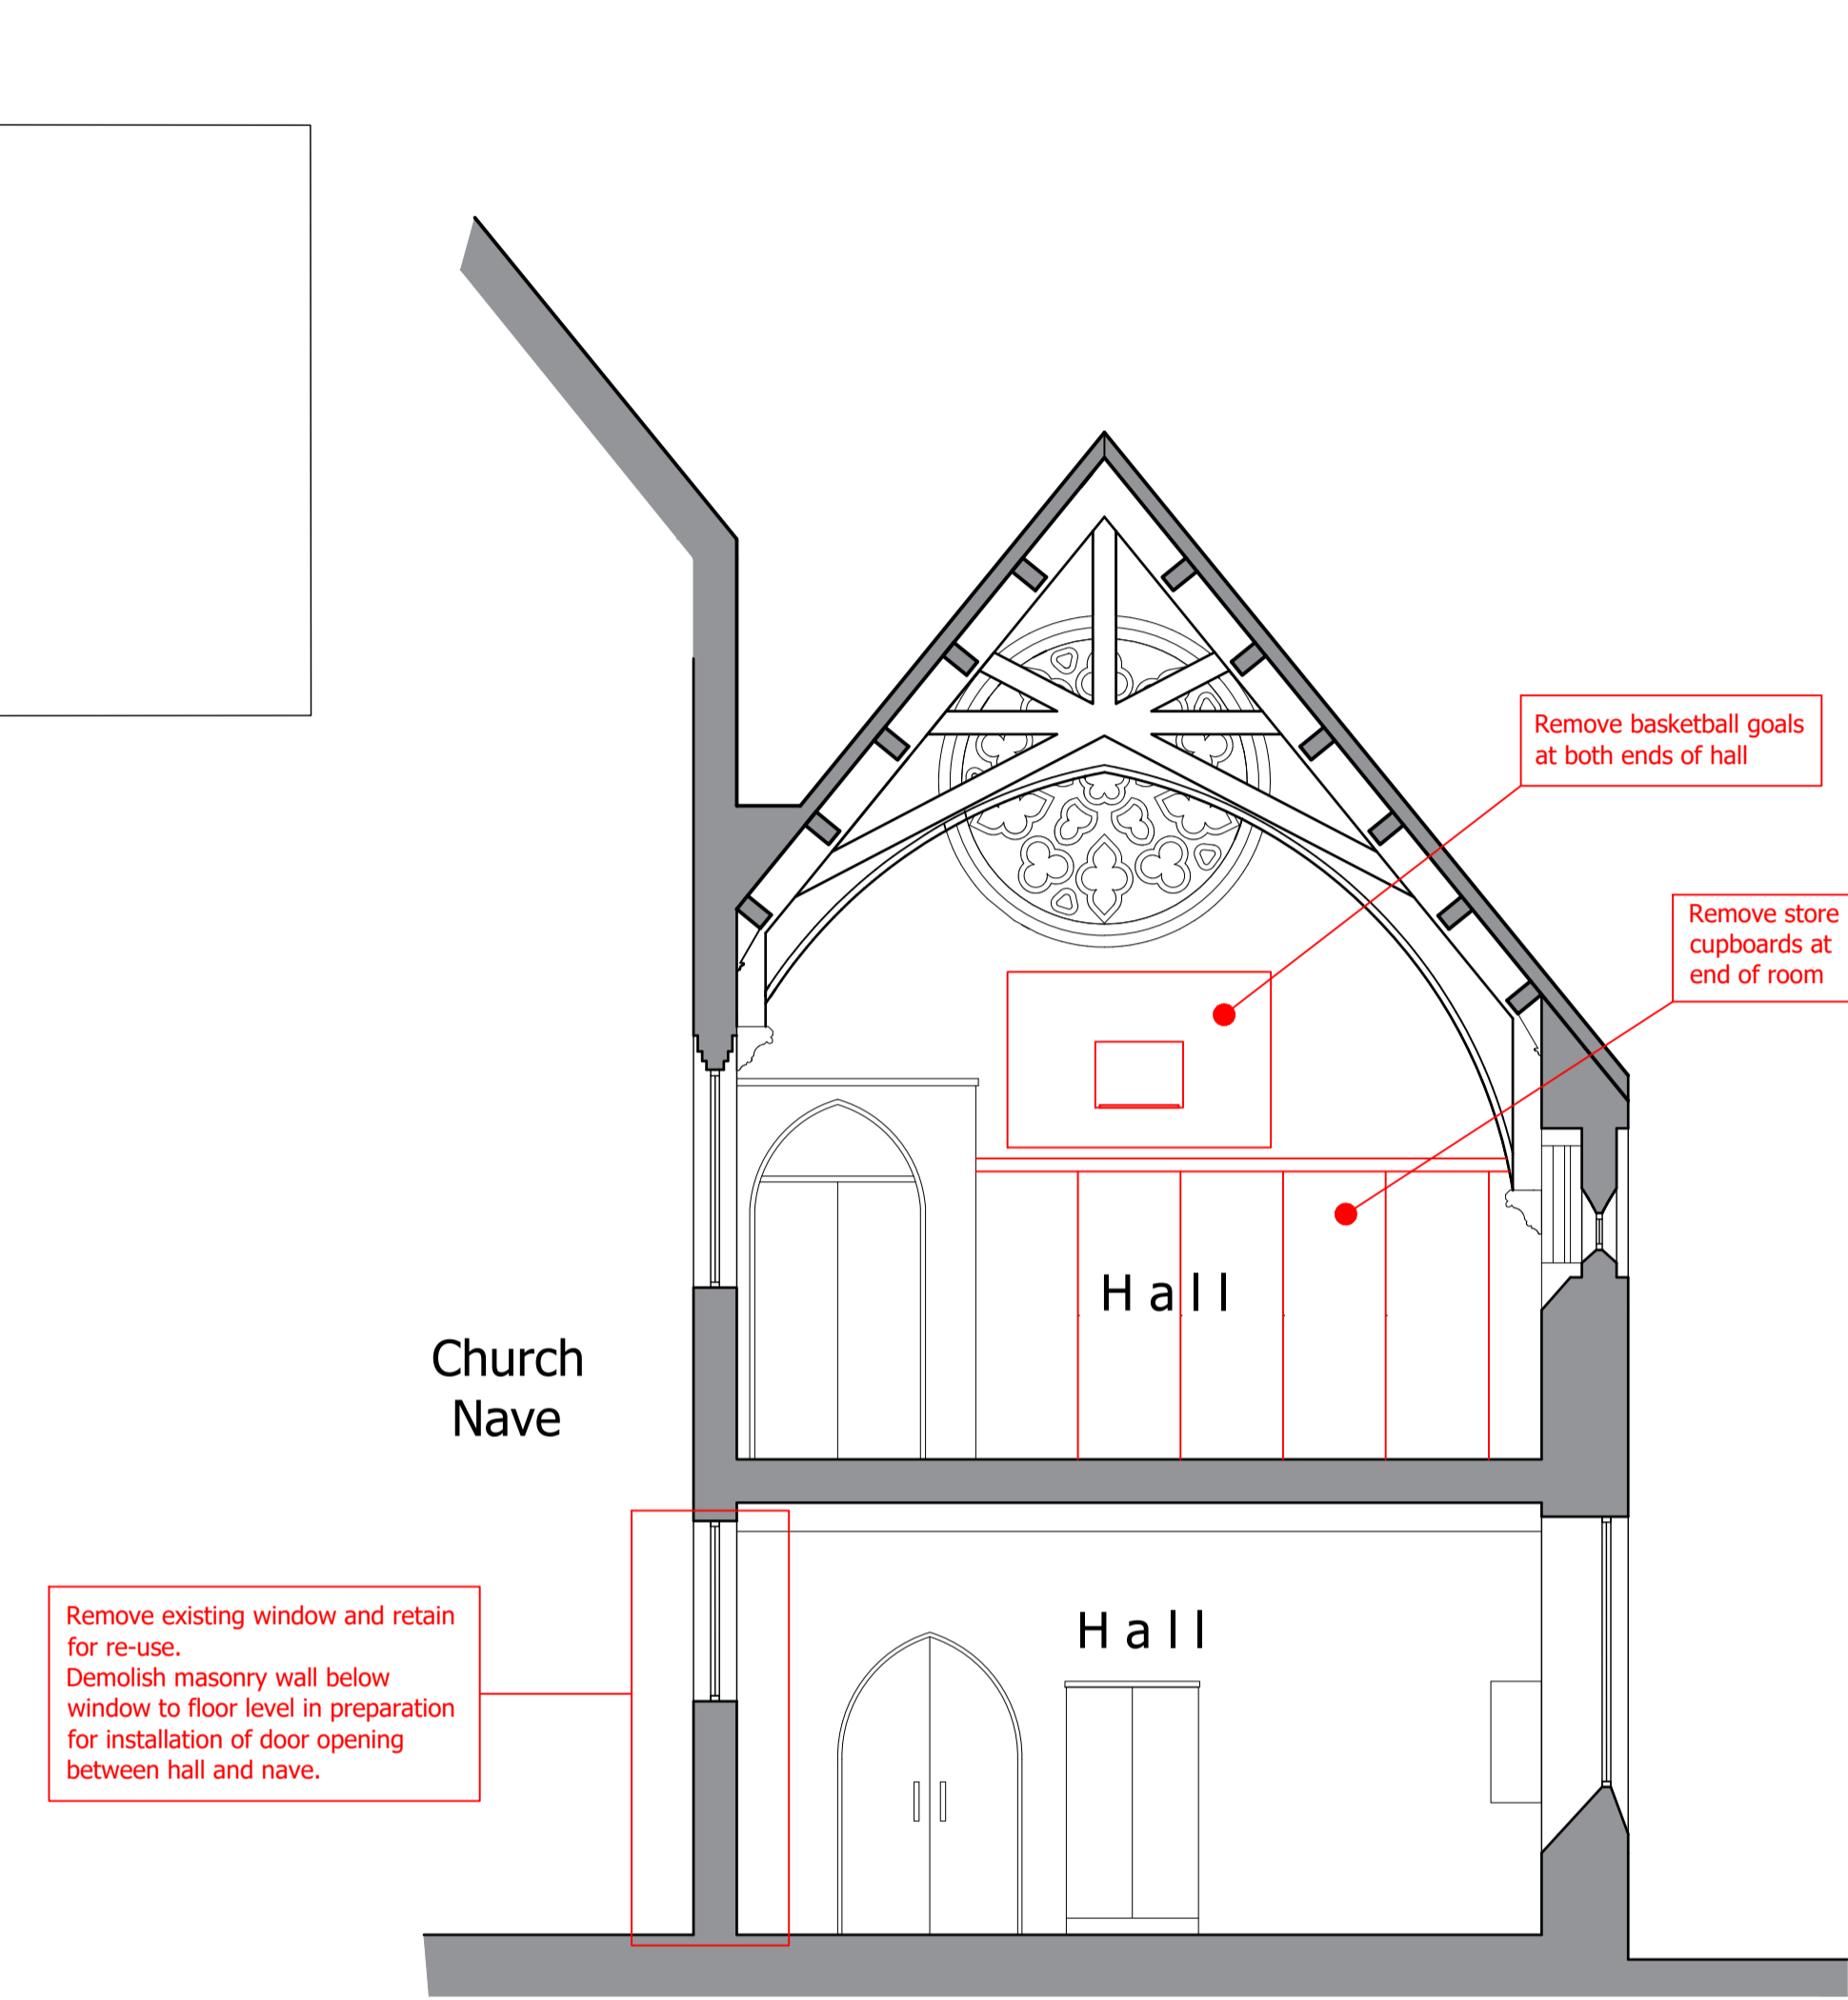

Section B-B 1:50

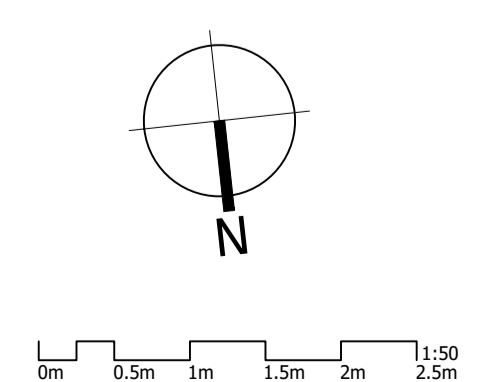

Revision: B 07.06.21 Section line A-A omitted & Section B-B added  
 Revision: A 27.04.21 Demolition notes added; M&E added; FACULTY APPLICATION ISSUE

Project	Church Alterations For School Use	Client	Children's House School
Date	23.03.2021	Project No.	118:20
Scale(s) @ A1	1:50	Rev	B
Status	Planning Issue	Dwg No.	118:20-HBA-P11

Sheet Title  
**First Floor Plan & Section Existing**