




- INTERNAL - First Floor**
- General:
- A. Strip-out all existing light fittings; install new low-energy lighting as indicated; modify/extend electrical circuits to suit new layout.
 - B. Modify/extend existing power circuits to provide additional power points as indicated
 - C. Strip-out existing radiators to hall; install new radiators as indicated, to suit new room layout
- 30 Form acoustically insulated partition wall extending to apex ceiling with glazing at high level to maintain vision of existing feature timber trusses. Partition & doors within the wall to provide half hour fire resistance (see Elevation X)
 - 31 Form acoustically insulated partition wall with ceiling to divide circulation and classroom. Partition, doors, glazed screens within the wall and ceiling to provide half hour fire resistance.
 - 32 New vinyl flooring
Redecorate walls, ceiling & joinery
New solid cored ply-faced doors for painting
Modify heating system to provide radiators for each space, adequate for size of room
New low-energy light fittings (including emergency)
Electrical installation & fire alarm system to be overhauled and modified to suit new layout.
 - 33 Strip-out existing cupboards/basketball goal assemblies and make good disturbed surfaces
 - 34 Non-slip vinyl treads/risers to stairs with aluminium nosings; restrain existing handrail & capping

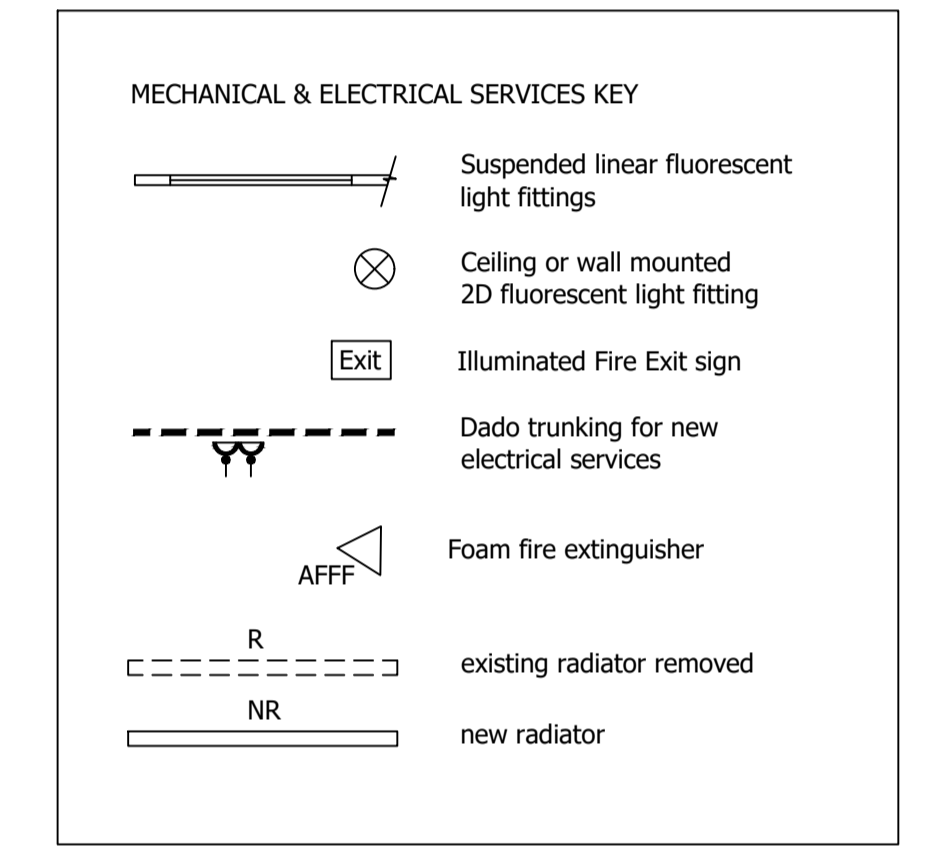


First Floor Plan 1:50

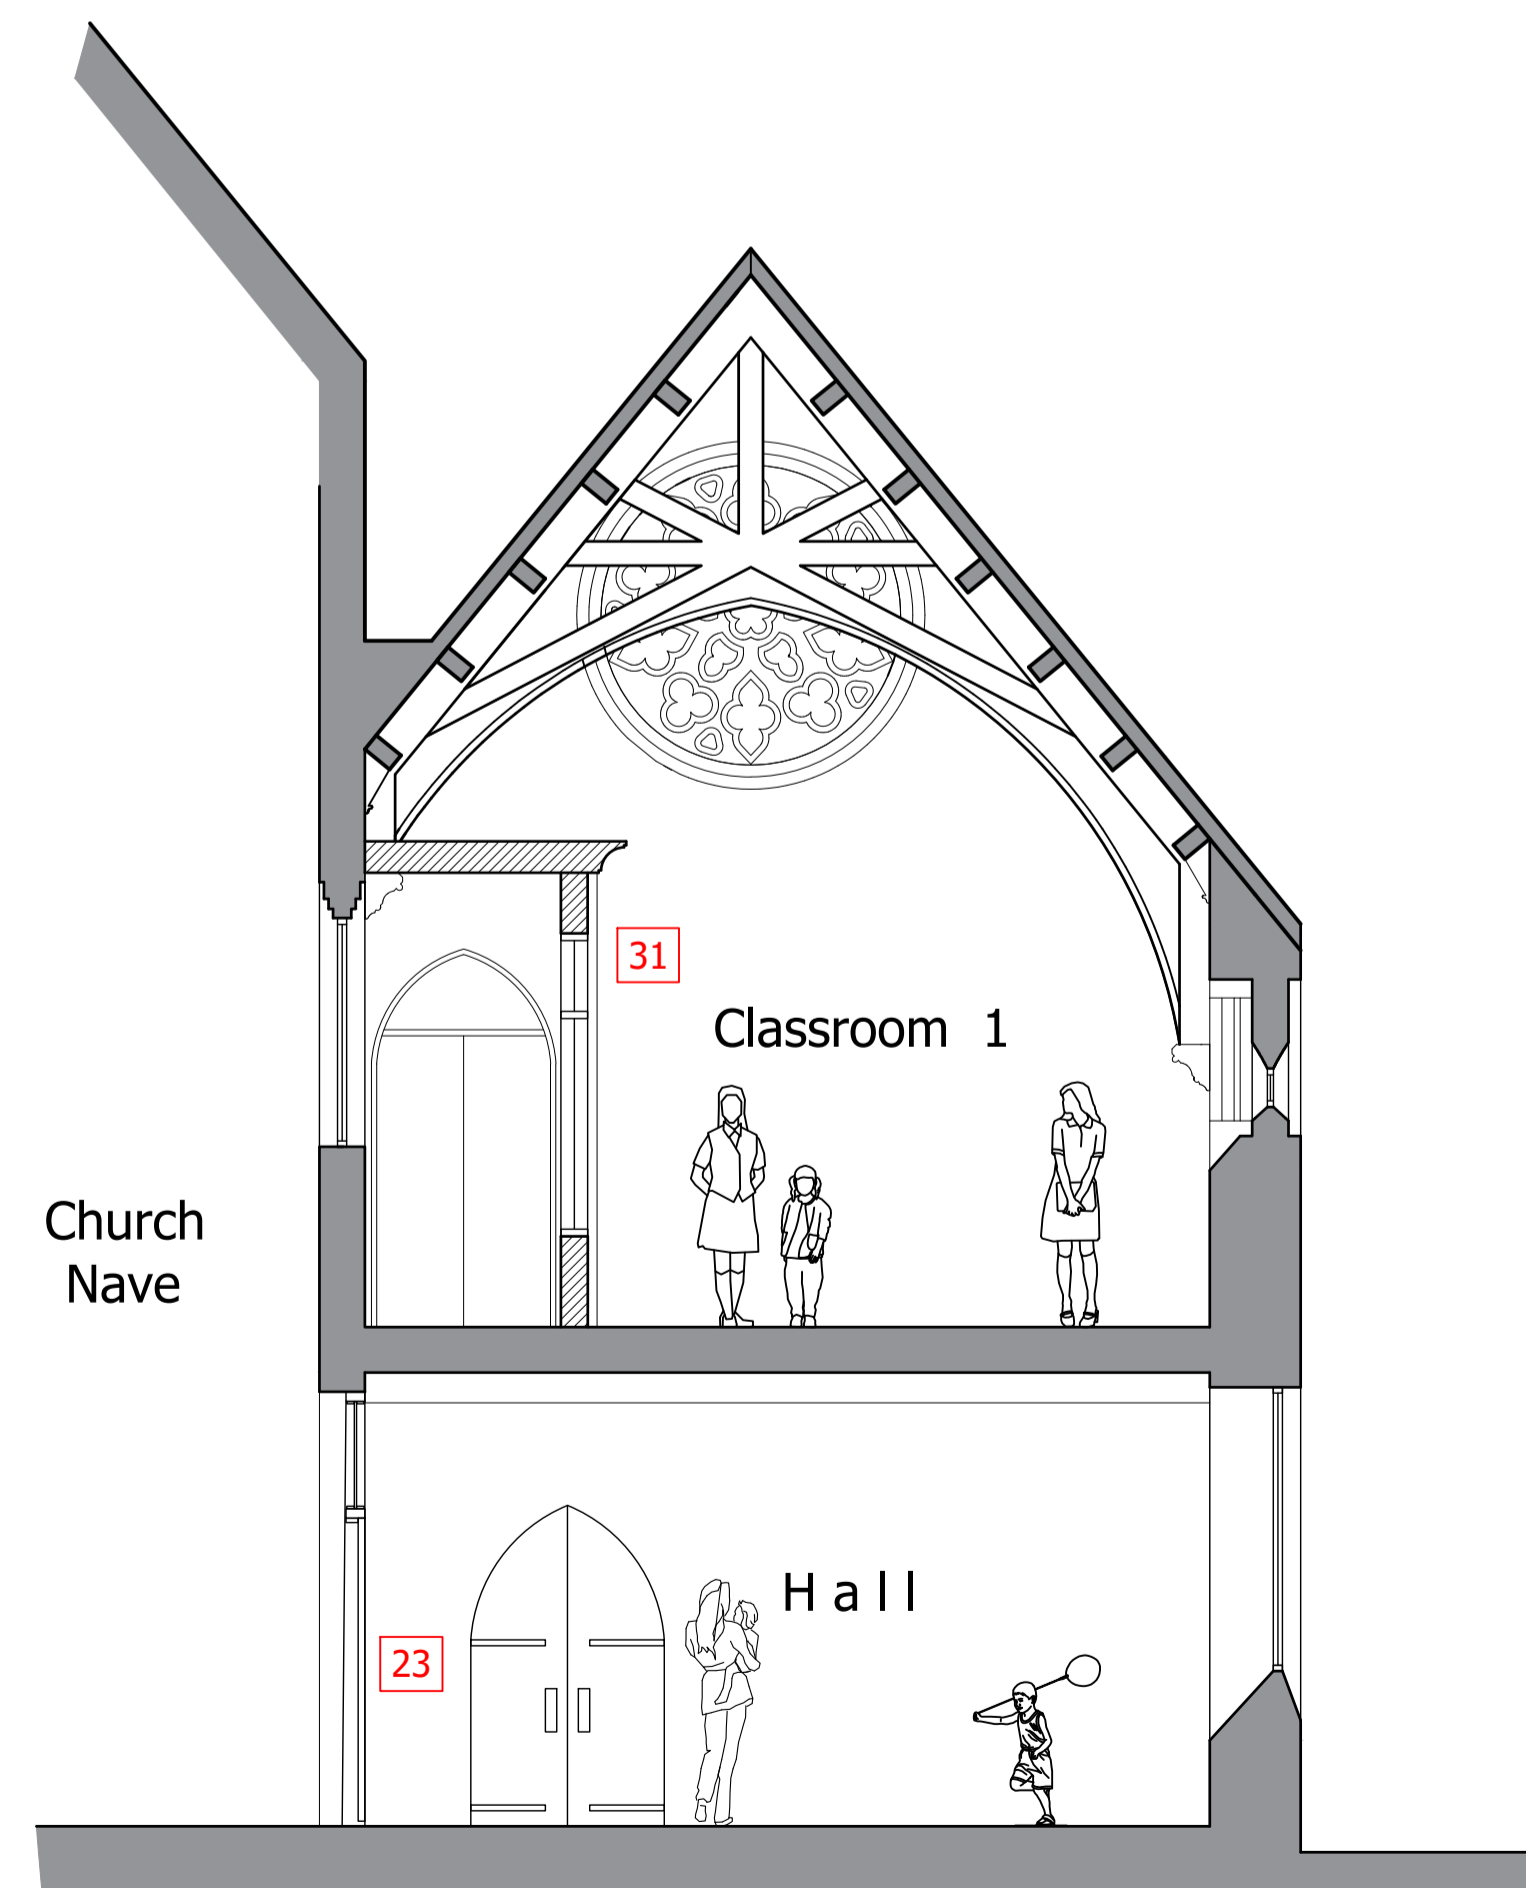


Section A-A 1:50

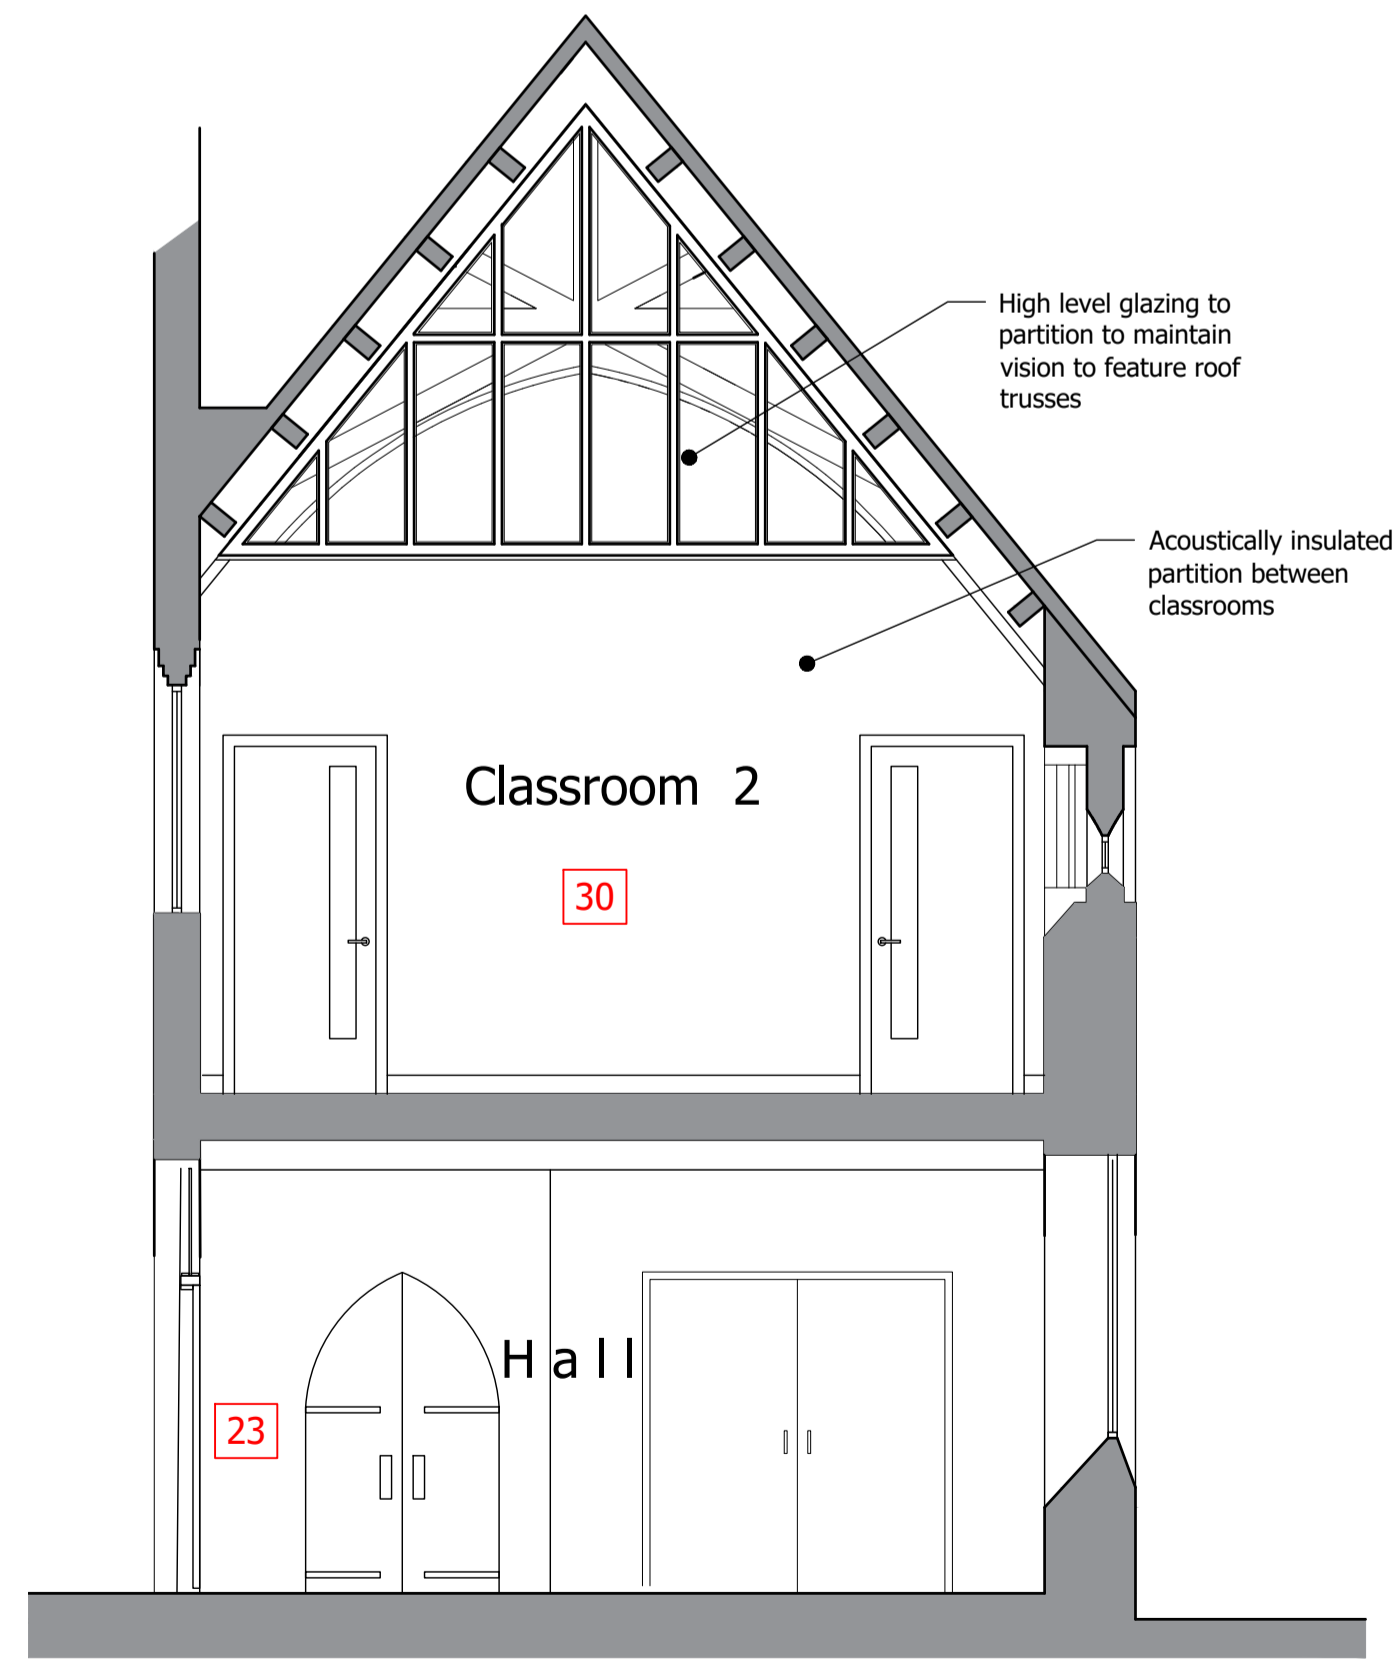

Section B-B 1:50

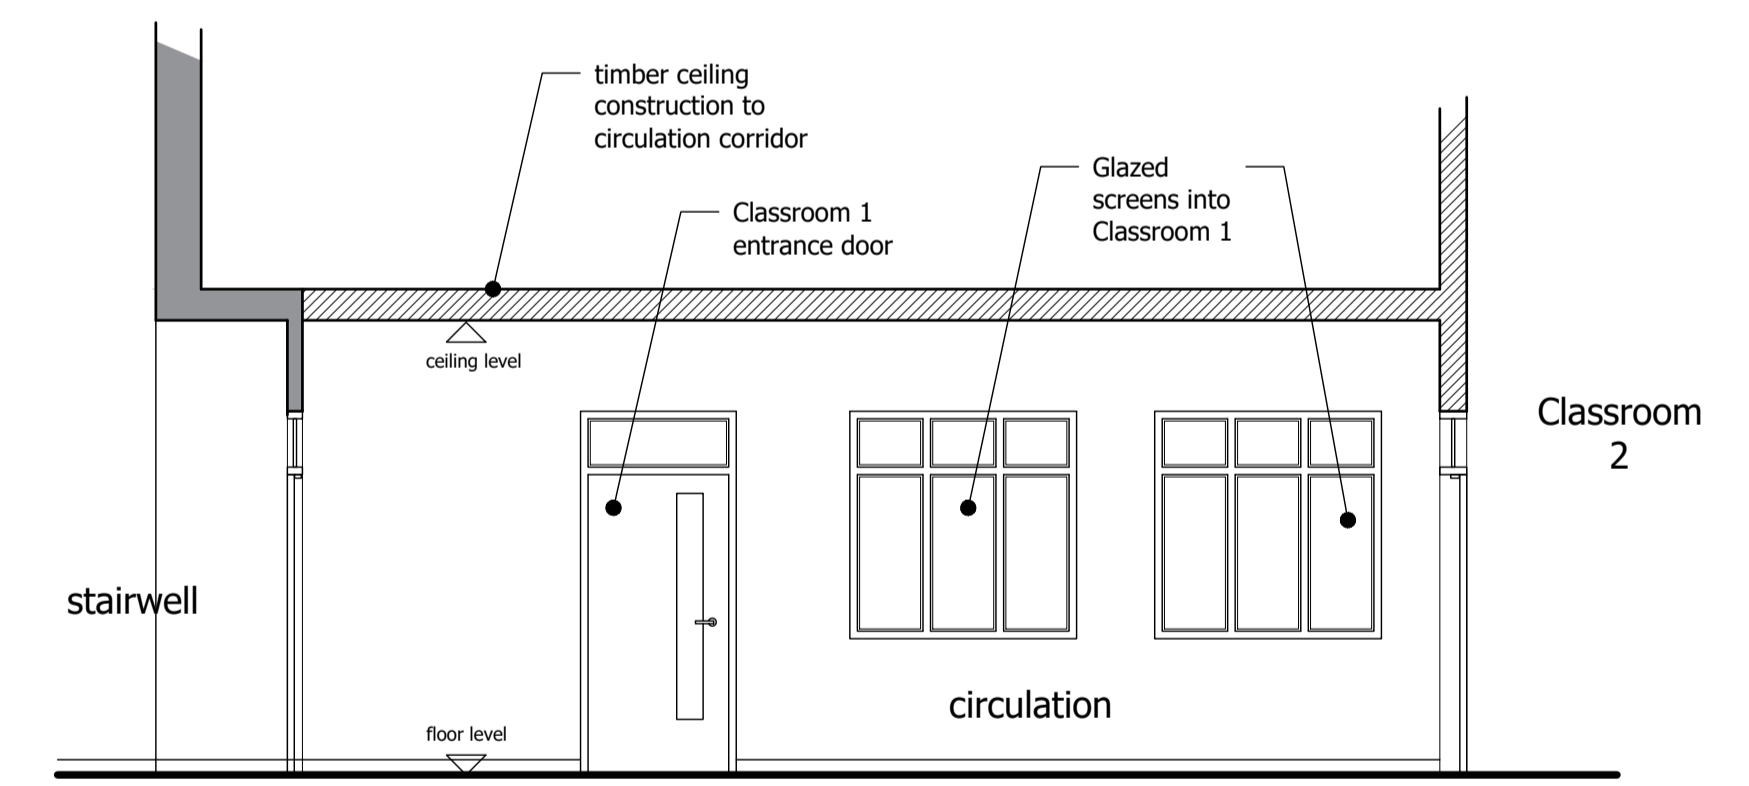

Elevation 3 1:50
showing partition between Classroom 1 & circulation corridor

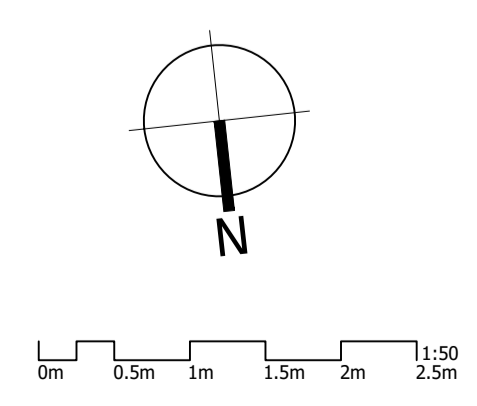

Revision: B 06.07.21 Elevation 2 omitted; Section B-B added
Revision: A 27.04.21 Notes amended/added; M&E added; FACULTY APPLICATION ISSUE

Project
Church Alterations For School Use
King Henry's Walk, Mildmay Ward
London N1 4PB

Client
Children's House School

Drawn
CB

Date
23.03.2021

Status
Planning Issue

Project No.
118:20

Sheet Title
118:20-HBA-P13

Scale(s) @ A1
1:50

Rev
B

harchitects

The Old Telephone Exchange, Albert Street, Rugby, Warks, CV21 2SA
[info@hb-architects.co.uk | www.hb-architects.co.uk | 01788 576137]